

WORKING
DRAWINGS

P
LANNING
&
D
ESIGN


BAHRIA TOWN SUPERHIGHWAY, KARACHI

D:\DESKTOP\mazhar\CLIENT WORKING\Precinct-12 ALI BLOCK\Plot-08, Elevation, Option-10\OP-10.jpg

NOTE:


Kindly Check Gate Location at site before
Excavation with Respective Drawing. If any
conflict occurs coordinate with P&D Department.


**PROPOSED DESIGN
FOR
MR FURQAN ASHRAF
PLOT#1507 ROAD#05
PHASE-1,PRECINCT-26-A
BAHRIA TOWN
KARACHI,SUPERHIGHWAY**

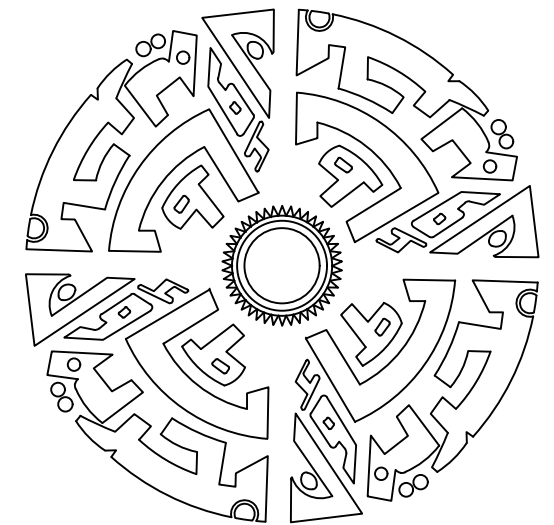

LIST OF WORKING DRAWINGS


S.NO.	DRAWINGS NO.	TITLE OF DRAWINGS	REMARKS
01	A-00	LIST OF DRAWINGS	
02	A-01	GROUND FLOOR (FURNITURE LAYOUT)	ISSUED
03	A-02	1ST FLOOR (FURNITURE LAYOUT)	ISSUED
73	A-03	GROUND FLOOR (WORKING DRAWING)	ISSUED
05	A-73	1ST FLOOR (WORKING DRAWING)	ISSUED
06	A-05	ROOF FLOOR (WORKING DRAWING)	ISSUED
07	A-06	FRONT ELEVATION	ISSUED
08	A-07	REAR ELEVATION	ISSUED
09	A-08	SECTION (A-A)	ISSUED
10	A-09	DETAIL DRAWINGS	ISSUED
11	A-10	BOUNDARY WALL DESIGN	ISSUED
12	A-11	TERRACE DETAIL	ISSUED

	ALL DRAWINGS ARE THE PROPERTY OF THE DESIGNER AND THEY ARE NOT TO BE REPRODUCED IN WHOLE OR IN PART WITHOUT WRITTEN CONSENT FROM THE PLANING & DESIGN (BAHRIA TOWN).	No. ISSUED DATE 01. WORKING FINAL 6-11-2021	CLIENT FURQAN ASHRAF	PROJECT PLOT# 1507, ROAD 05, PRECINCT 26-A, BAHRIA TOWN KARACHI	DRAWN DILSHAD	PROJECT NORTH DWG. NO. A-00
	CONTRACTOR TO CHECK AND VERIFY ALL DIMENSIONS BEFORE COMMENCING WORK AND TO REPORT ANY DISCREPANCIES TO THE DESIGN WING. DO NOT SCALE DRAWINGS.		CONSULTANT ARCHITECT : PLANNING & DESIGN DEPARTMENT BAHRIA TOWN KARACHI	PLOTTED DATE 6-11-2021	ARCHITECT: ARCH.. ARCH.GHAZALA NAZ	
	ALL CONSTRUCTION TO BE ACCORDING TO BEST COMMON PRACTICE AND CONFORM TO THE BAHRIA TOWN (PVT) BUILDING BYELAWS.		DRAWING LIST OF DRAWING	G.M DESIGN & PLANNING		

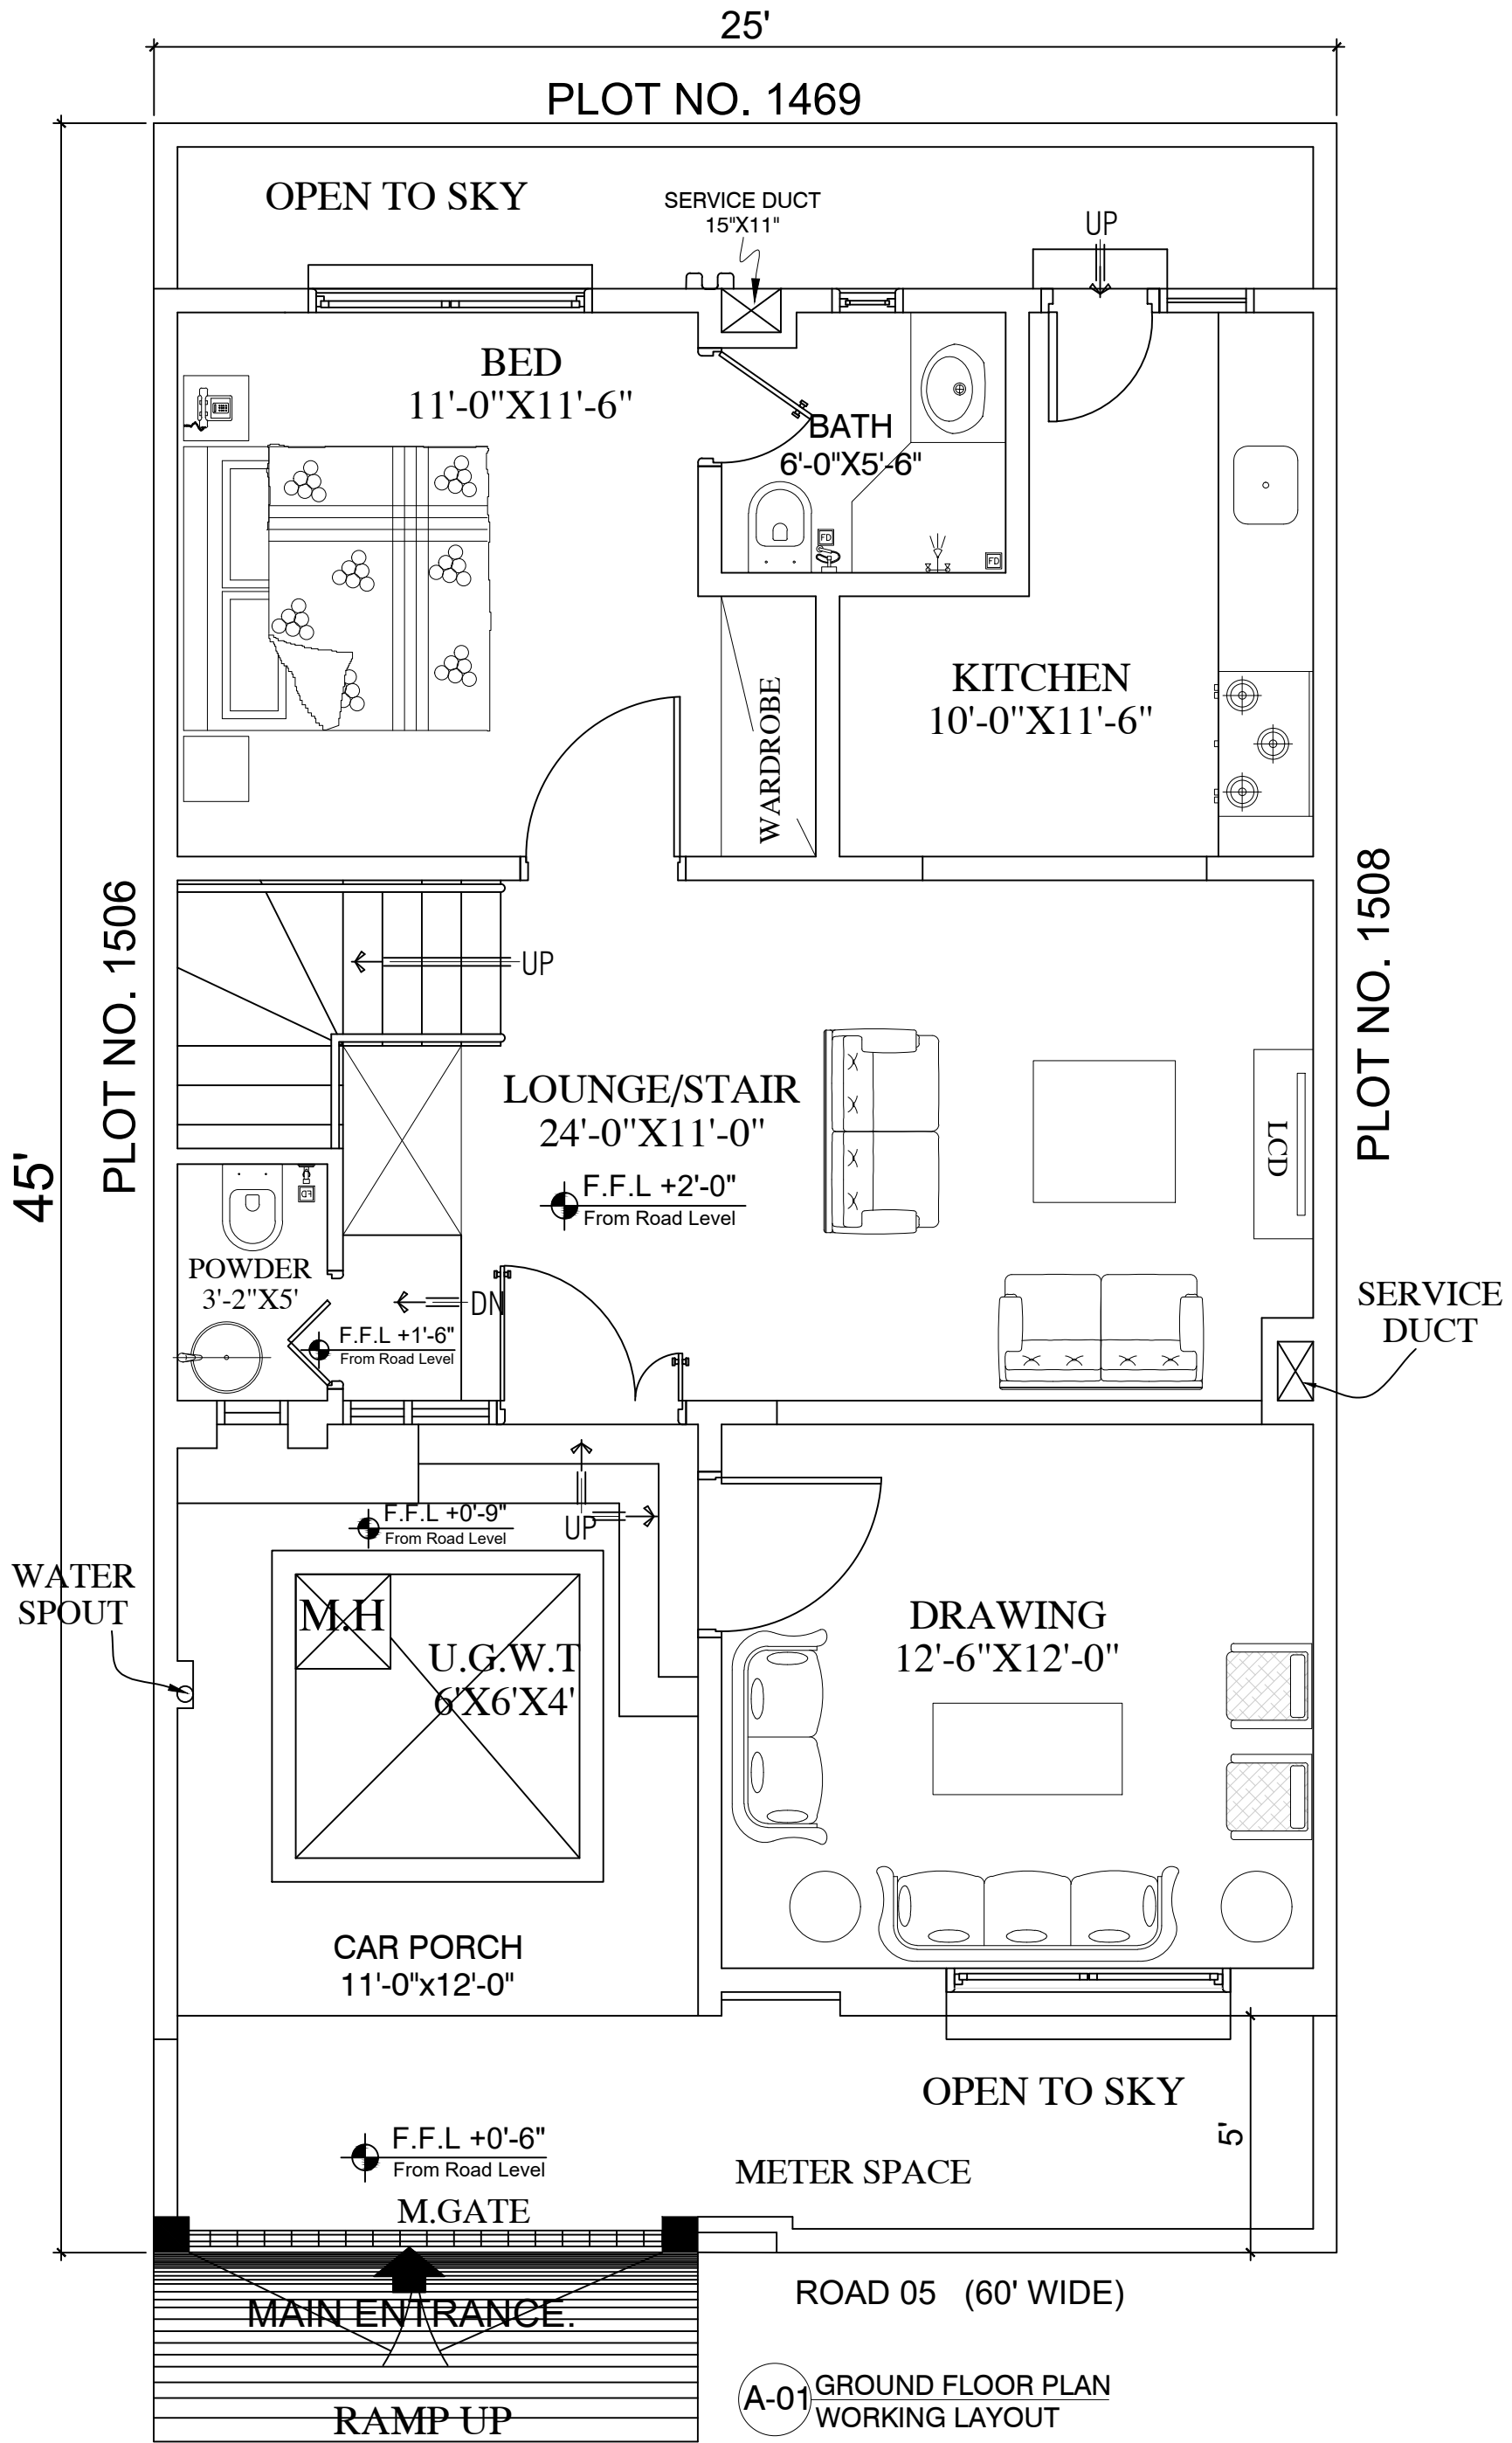


A-01 GROUND FLOOR PLAN
WORKING LAYOUT

<p>PLANNING & DESIGN BAHRIA TOWN</p>	<p>ALL DRAWINGS ARE THE PROPERTY OF THE DESIGNER AND THEY ARE NOT TO BE REPRODUCED IN WHOLE OR IN PART WITHOUT WRITTEN CONSENT FROM THE PLANNING & DESIGN (BAHRIA TOWN).</p>		CLIENT	PROJECT	DRAWN	
	<p>CONTRACTOR TO CHECK AND VERIFY ALL DIMENSIONS BEFORE COMMENCING WORK AND TO REPORT ANY DISCREPANCIES TO THE DESIGN WING.</p>		FURQAN ASHRAF	PLOT# 1507, ROAD 05, PRECINCT 26-A, BAHRIA TOWN KARACHI	DILSHAD	
	<p>DO NOT SCALE DRAWINGS.</p>		CONSULTANT ARCHITECT :	PLANNING & DESIGN DEPARTMENT BAHRIA TOWN KARACHI	GROUND FLOOR PLAN FURNITURE LAYOUT	ARCHITECT: ARCH. GHAZALA NAZ
	<p>ALL CONSTRUCTION TO BE ACCORDING TO BEST COMMON PRACTICE AND CONFORM TO THE BAHRIA TOWN (PVT) BUILDING BYELAWS.</p>					G.M DESIGN & PLANNING
	No.	ISSUED	DATE		PROJECT NORTH	
	1.	WORKING FINAL	6-11-2021		DWG. NO.	
					A-01	

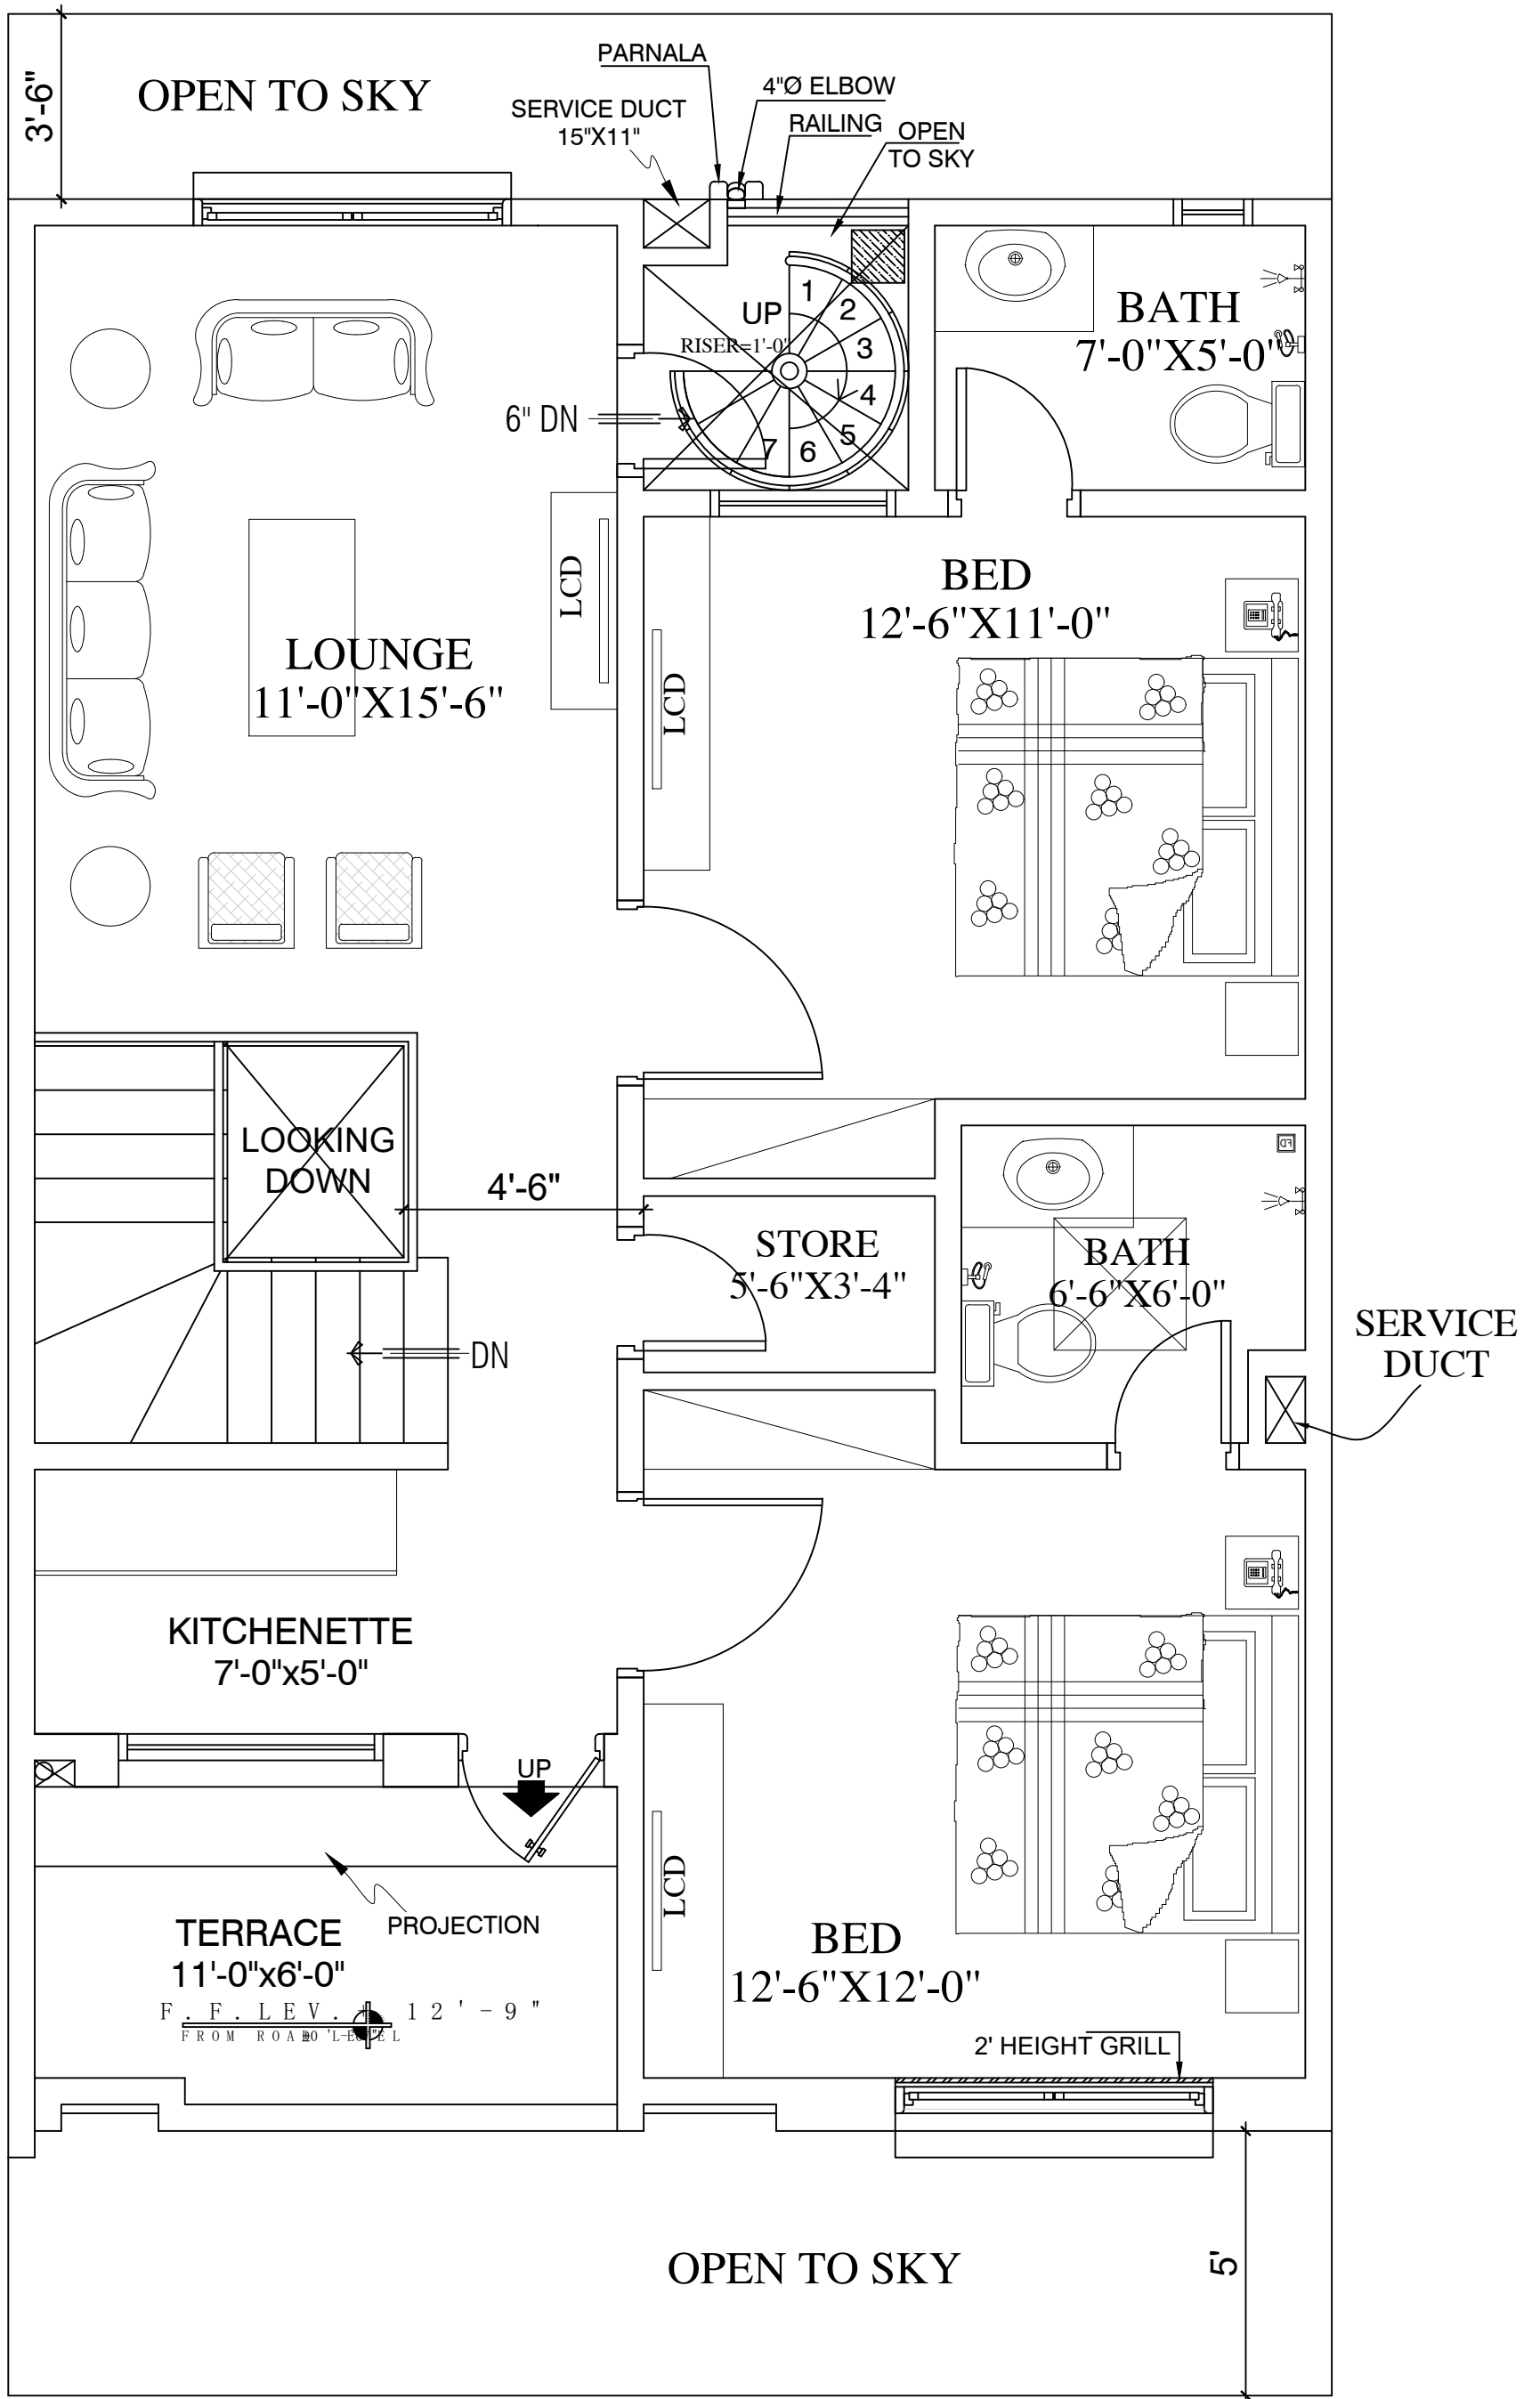

A-02 FIRST FLOOR PLAN WORKING LAYOUT

<p>BAHRIA TOWN</p>	<p>ALL DRAWINGS ARE THE PROPERTY OF THE DESIGNER AND THEY ARE NOT TO BE REPRODUCED IN WHOLE OR IN PART WITHOUT WRITTEN CONSENT FROM THE PLANNING & DESIGN (BAHRIA TOWN).</p> <p>CONTRACTOR TO CHECK AND VERIFY ALL DIMENSIONS BEFORE COMMENCING WORK AND TO REPORT ANY DISCREPANCIES TO THE DESIGN WING.</p> <p>DO NOT SCALE DRAWINGS.</p> <p>ALL CONSTRUCTION TO BE ACCORDING TO BEST COMMON PRACTICE AND CONFORM TO THE BAHRIA TOWN (PVT) BUILDING BYELAWS.</p>	<table border="1"> <thead> <tr> <th>No.</th> <th>ISSUED</th> <th>DATE</th> </tr> </thead> <tbody> <tr> <td>1.</td> <td>WORKING FINAL</td> <td>6-11-2021</td> </tr> <tr> <td> </td> <td> </td> <td> </td> </tr> <tr> <td> </td> <td> </td> <td> </td> </tr> </tbody> </table>	No.	ISSUED	DATE	1.	WORKING FINAL	6-11-2021							<p>CLIENT FURQAN ASHRAF</p> <p>CONSULTANT ARCHITECT : PLANNING & DESIGN DEPARTMENT BAHRIA TOWN KARACHI</p>	<p>PROJECT PLOT# 1507, ROAD 05, PRECINCT 26-A, BAHRIA TOWN KARACHI</p> <p>DRAWING 1ST FLOOR PLAN FURNITURE LAYOUT</p>	<p>DRAWN DILSHAD</p> <p>PLOTTED DATE 6-11-2021</p> <p>ARCHITECT: ARCH. ARCH.GHAZALA NAZ</p> <p>G.M DESIGN & PLANNING</p>	<p>PROJECT NORTH</p> <p>DWG. NO. A-02</p>
	No.	ISSUED	DATE															
	1.	WORKING FINAL	6-11-2021															

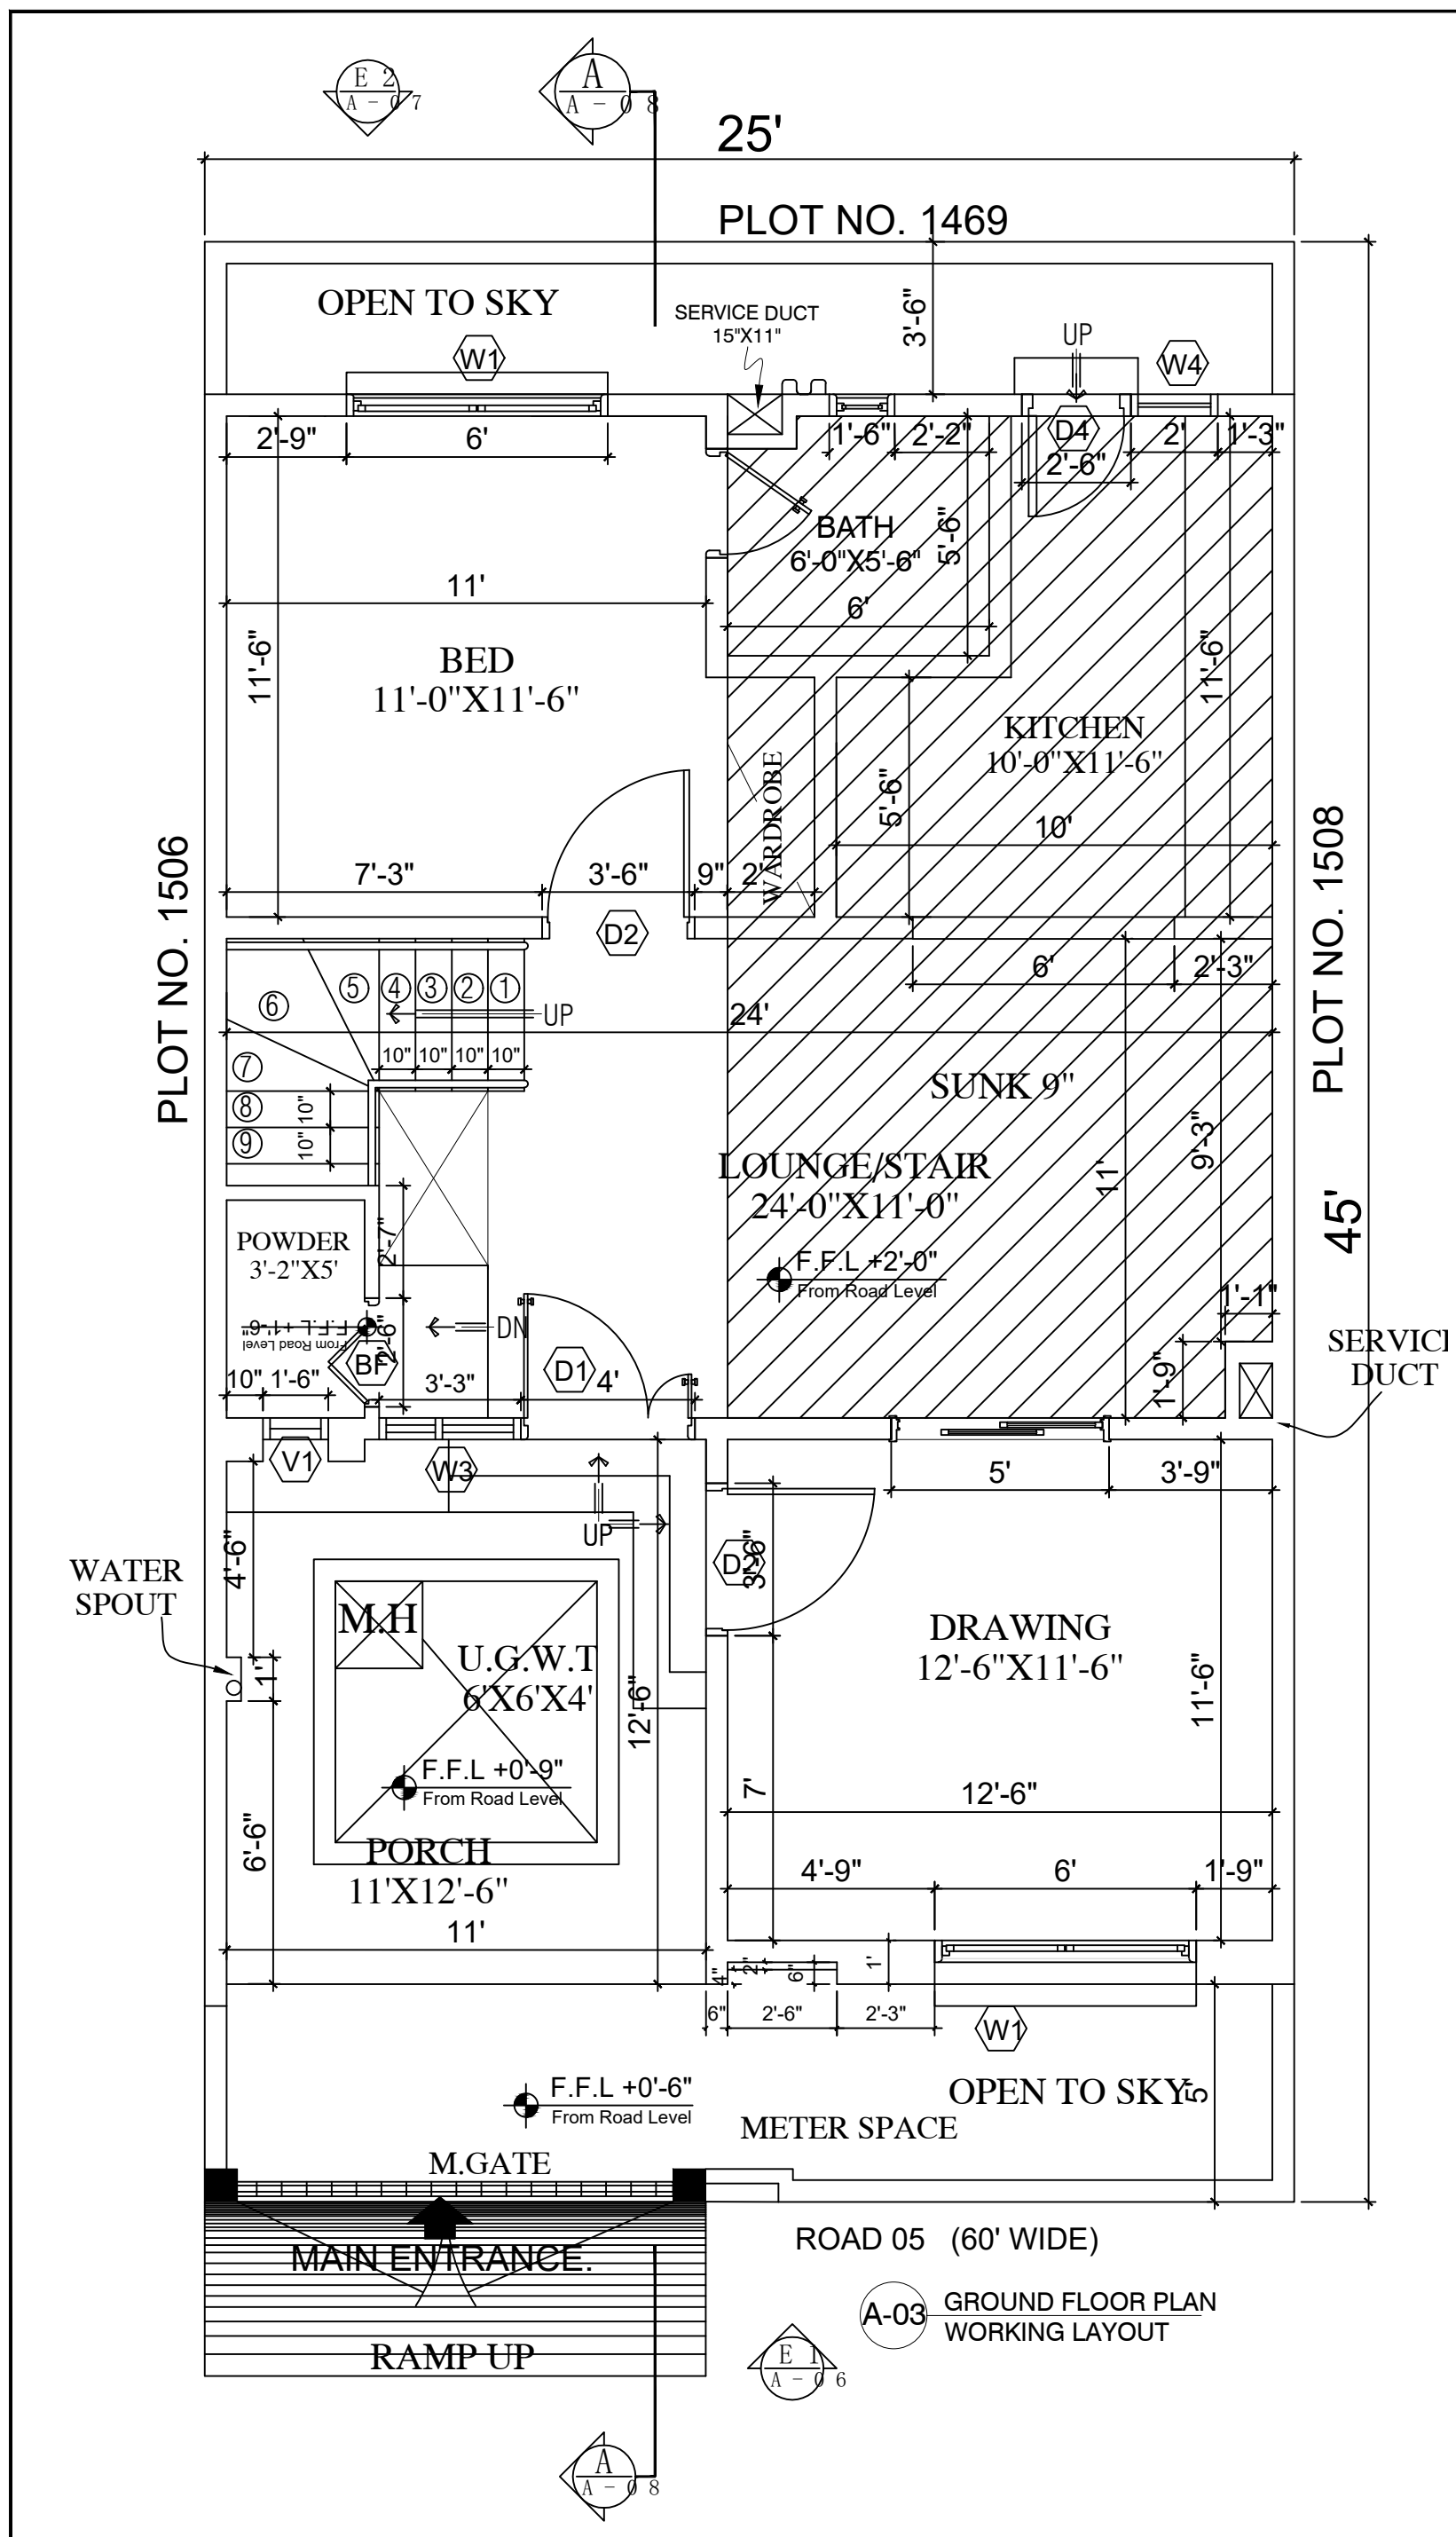


SCHEDULE OF OPENINGS		
TYPE	SIZE	S.LEV
D1	4'-0"X7'-0"	0'-0"
D2	3'-6"X7'-0"	0'-0"
D3	2'-6"X7'-0"	0'-0"
D4	2'-9"X7'-0"	0'-0"
W1	6'-0"X6'-0"	1'-0"
W2	5'-0"X6'-0"	1'-0"
W3	3'-0"X6'-6"	0'-6"
W4	2'-6"X3'-6"	3'-6"
W5	3'-6"X3'-6"	3'-6"
V1	1'-6"X3'-0"	4'-0"
V2	2'-0"X3'-6"	4'-0"

NOTE:
 CONTRACTORS TO CHECK AND VERIFY ALL DIMENSIONS BEFORE COMMENCING WORK AND TO REPORT AN DISCREPANCIES TO THE DESIGN WING.
 ALL MASONRY SHOULD BE 6" OTHERWISE MENTION.

A-03 GROUND FLOOR PLAN WORKING LAYOUT

	ALL DRAWINGS ARE THE PROPERTY OF THE DESIGNER AND THEY ARE NOT TO BE REPRODUCED IN WHOLE OR IN PART WITHOUT WRITTEN CONSENT FROM THE PLANNING & DESIGN (BAHRIA TOWN).	CLIENT FURQAN ASHRAF	PROJECT PLOT# 1507, ROAD 05, PRECINCT 26-A, BAHRIA TOWN KARACHI	DRAWN DILSHAD
	CONTRACTOR TO CHECK AND VERIFY ALL DIMENSIONS BEFORE COMMENCING WORK AND TO REPORT ANY DISCREPANCIES TO THE DESIGN WING. DO NOT SCALE DRAWINGS. ALL CONSTRUCTION TO BE ACCORDING TO BEST COMMON PRACTICE AND CONFORM TO THE BAHRIA TOWN (PVT) BUILDING BYELAWS.	No. ISSUED DATE 1. WORKING FINAL 6-11-2021	CONSULTANT ARCHITECT : PLANNING & DESIGN DEPARTMENT BAHRIA TOWN KARACHI	DRAWING GROUND FLOOR WORKING LAYOUT
			PROJECT NORTH DWG. NO. A-03	


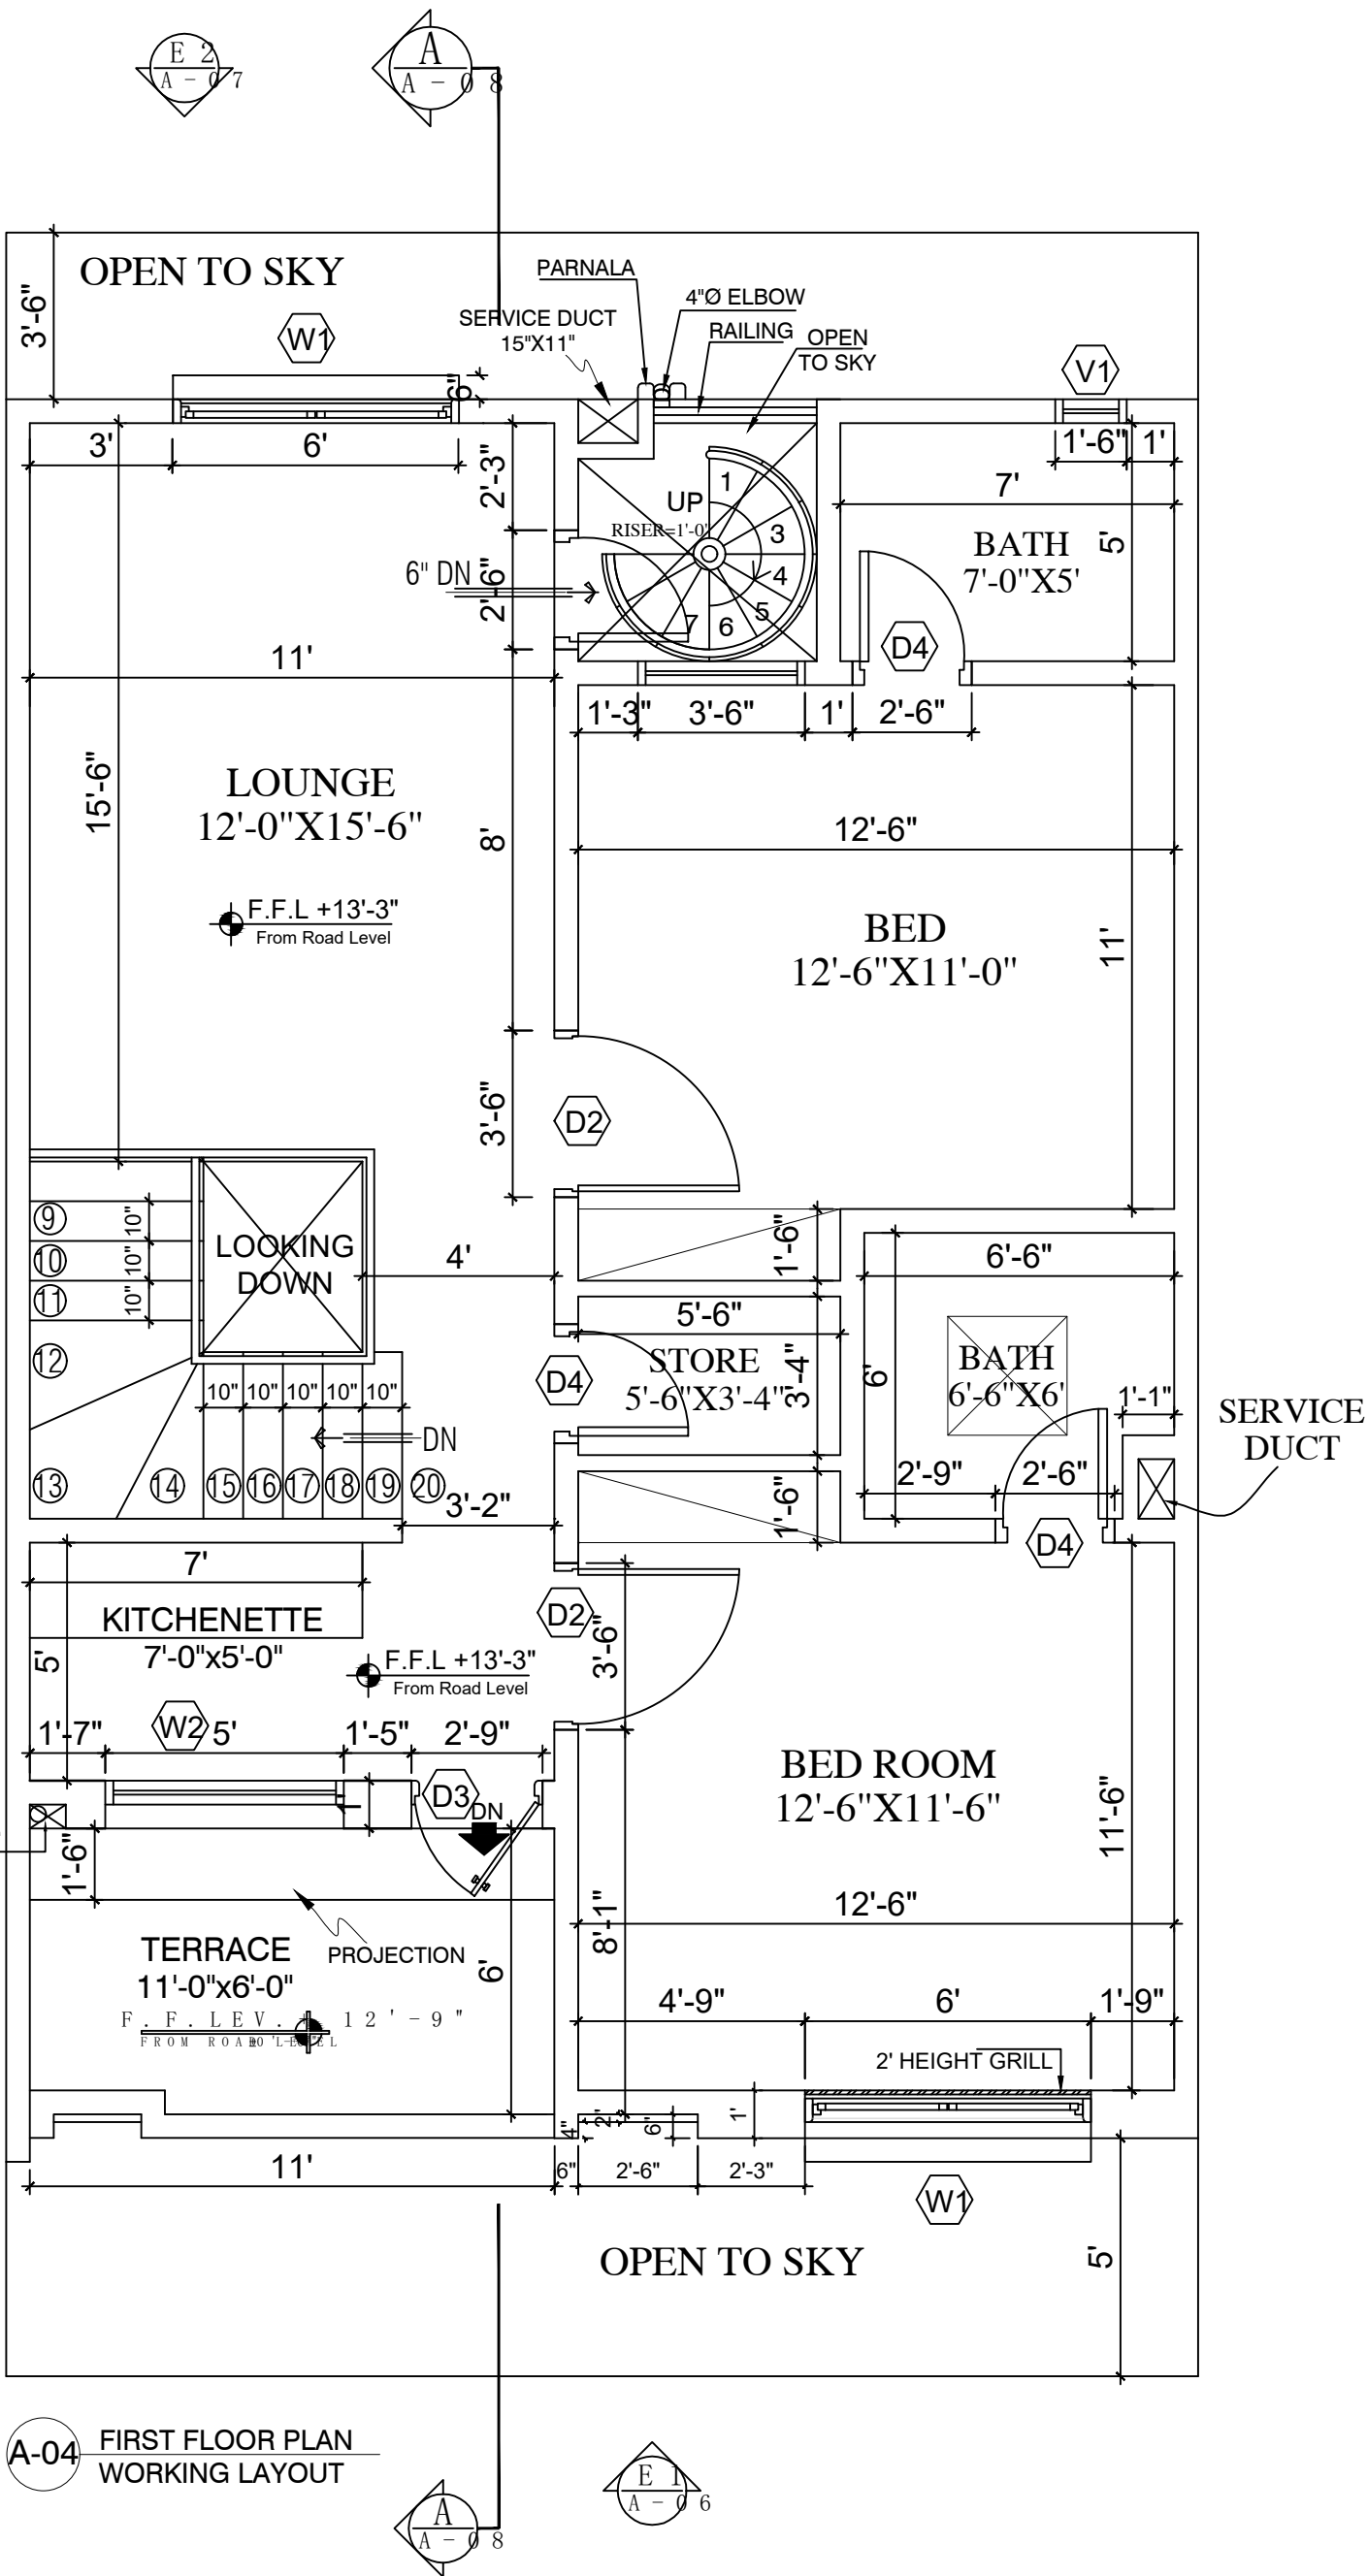


A-04 FIRST FLOOR PLAN WORKING LAYOUT

SCHEDULE OF OPENINGS		
TYPE	SIZE	S.LEV
D1	4'-0"X7'-0"	0'-0"
D2	3'-6"X7'-0"	0'-0"
D3	2'-6"X7'-0"	0'-0"
D4	2'-9"X7'-0"	0'-0"
W1	6'-0"X6'-0"	1'-0"
W2	5'-0"X6'-0"	1'-0"
W3	3'-0"X6'-6"	0'-6"
W4	2'-6"X3'-6"	3'-6"
W5	3'-6"X3'-6"	3'-6"
V1	1'-6"X3'-0"	4'-0"
V2	2'-0"X3'-6"	4'-0"

NOTE:
 CONTRACTORS TO CHECK AND VERIFY ALL DIMENSIONS BEFORE COMMENCING WORK AND TO REPORT ANY DISCREPANCIES TO THE DESIGN WING.

ALL MASONRY SHOULD BE 6" OTHERWISE MENTION.

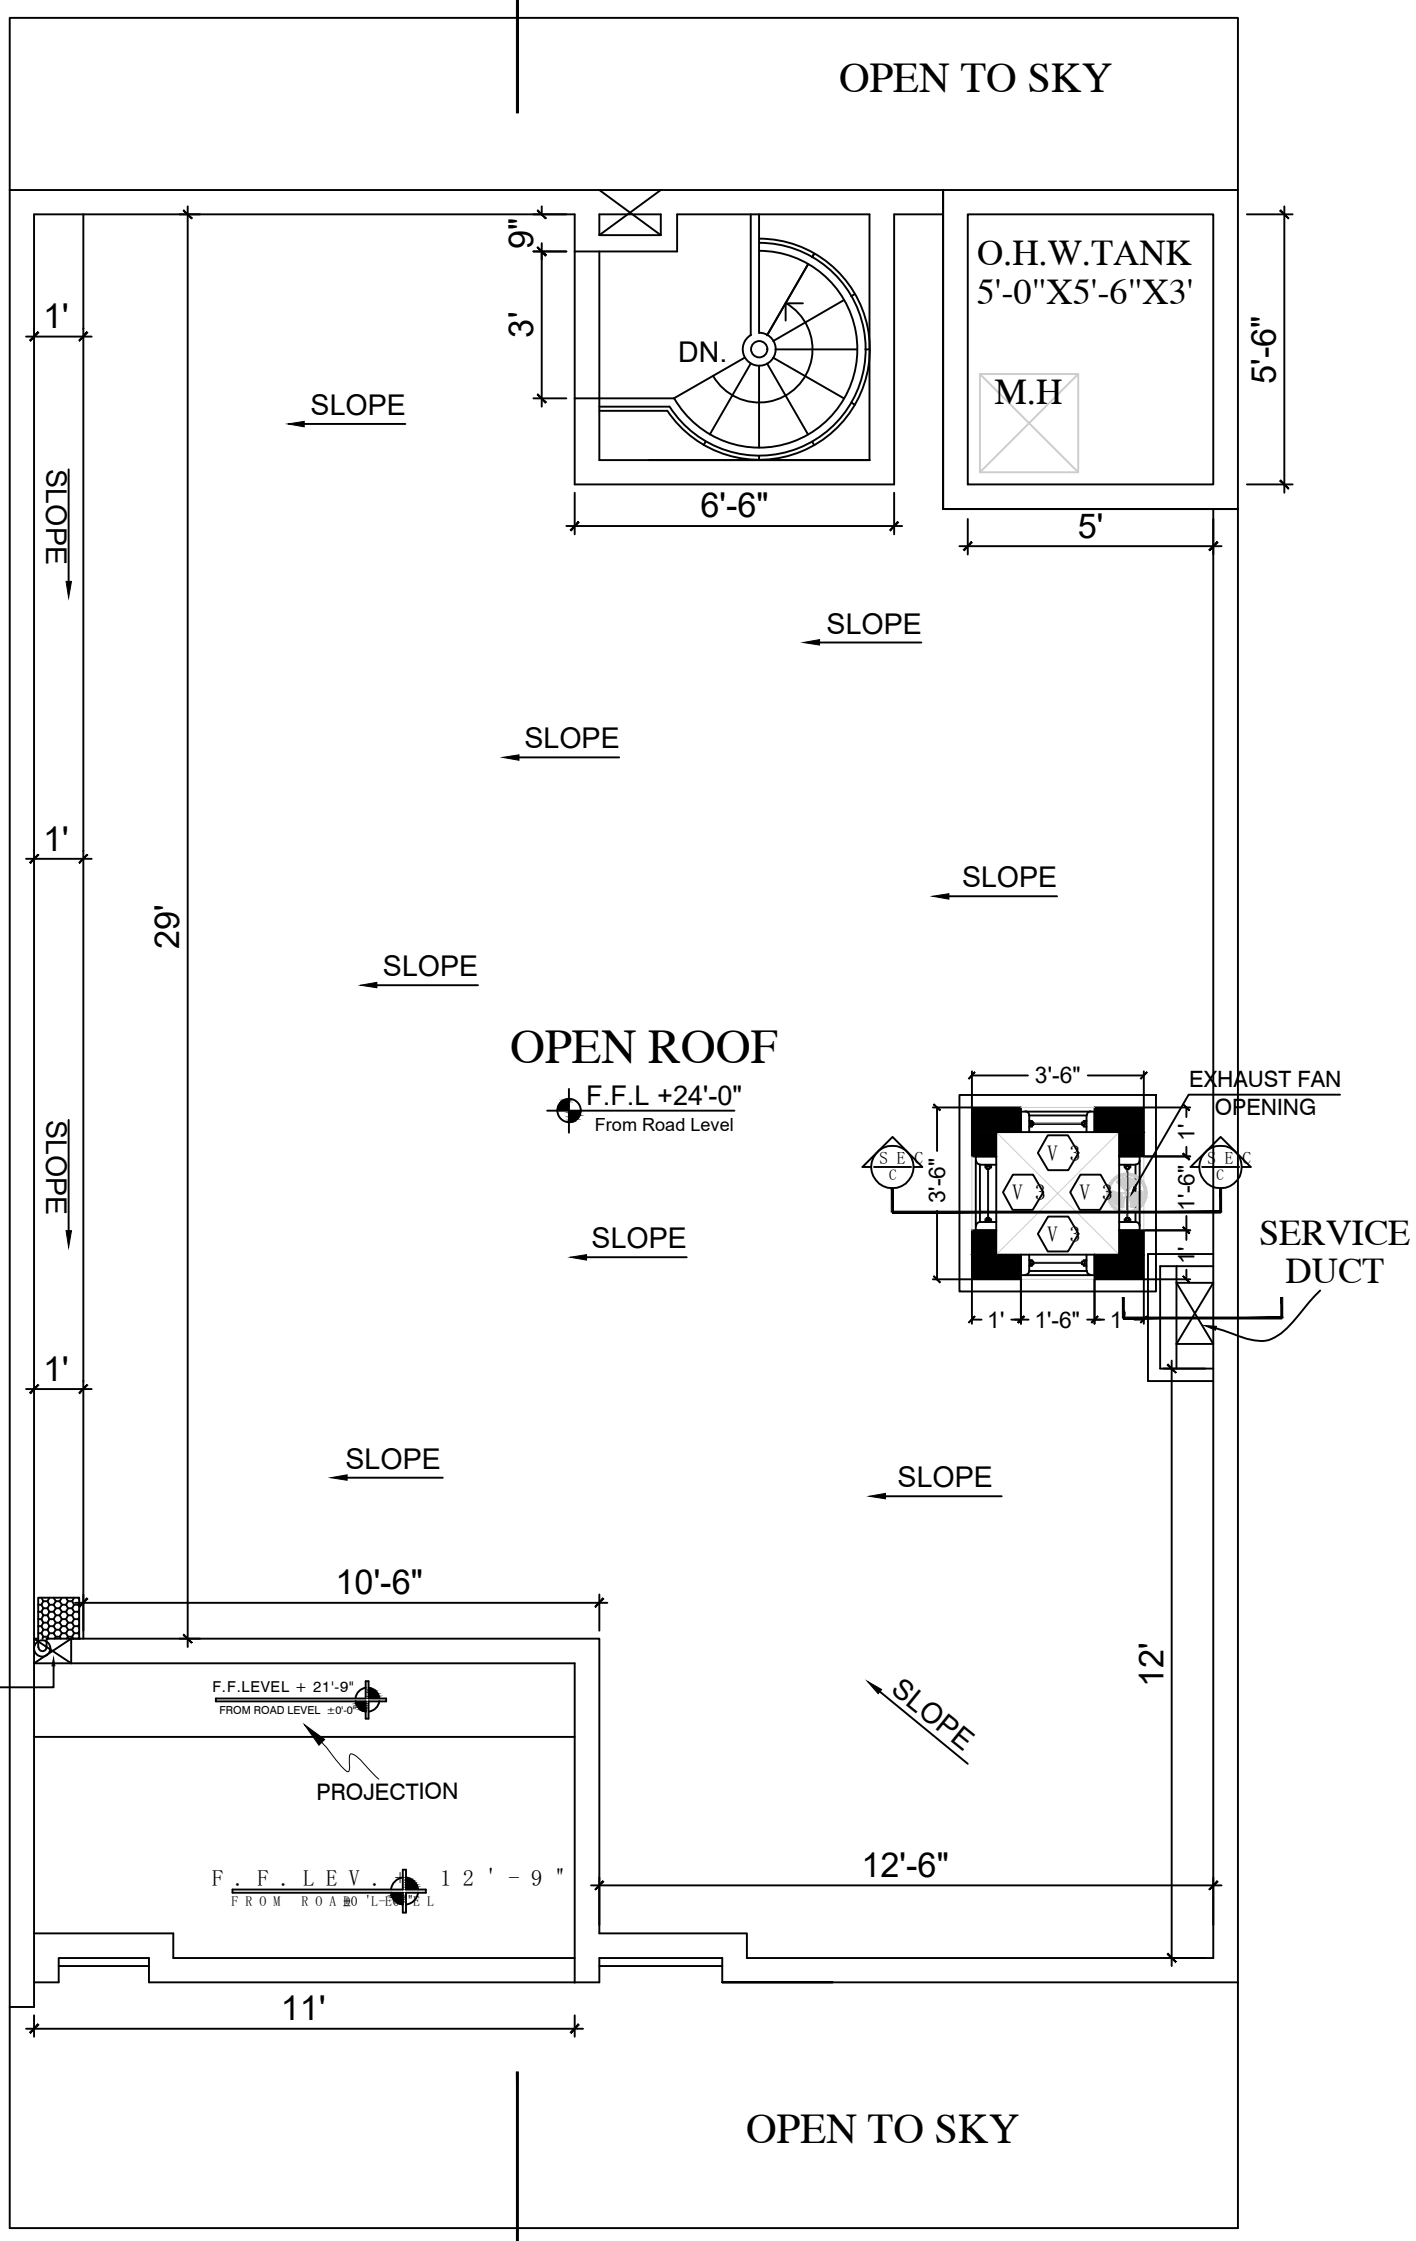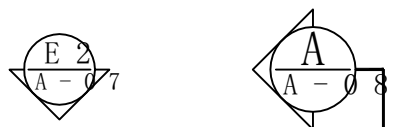

A-05 ROOF FLOOR PLAN



No.	ISSUED	DATE
1.	WORKING FINAL	6-11-2021